



IN JAMB MANUAL SPRINGLOAD OR IN-TUBE MOTORIZED

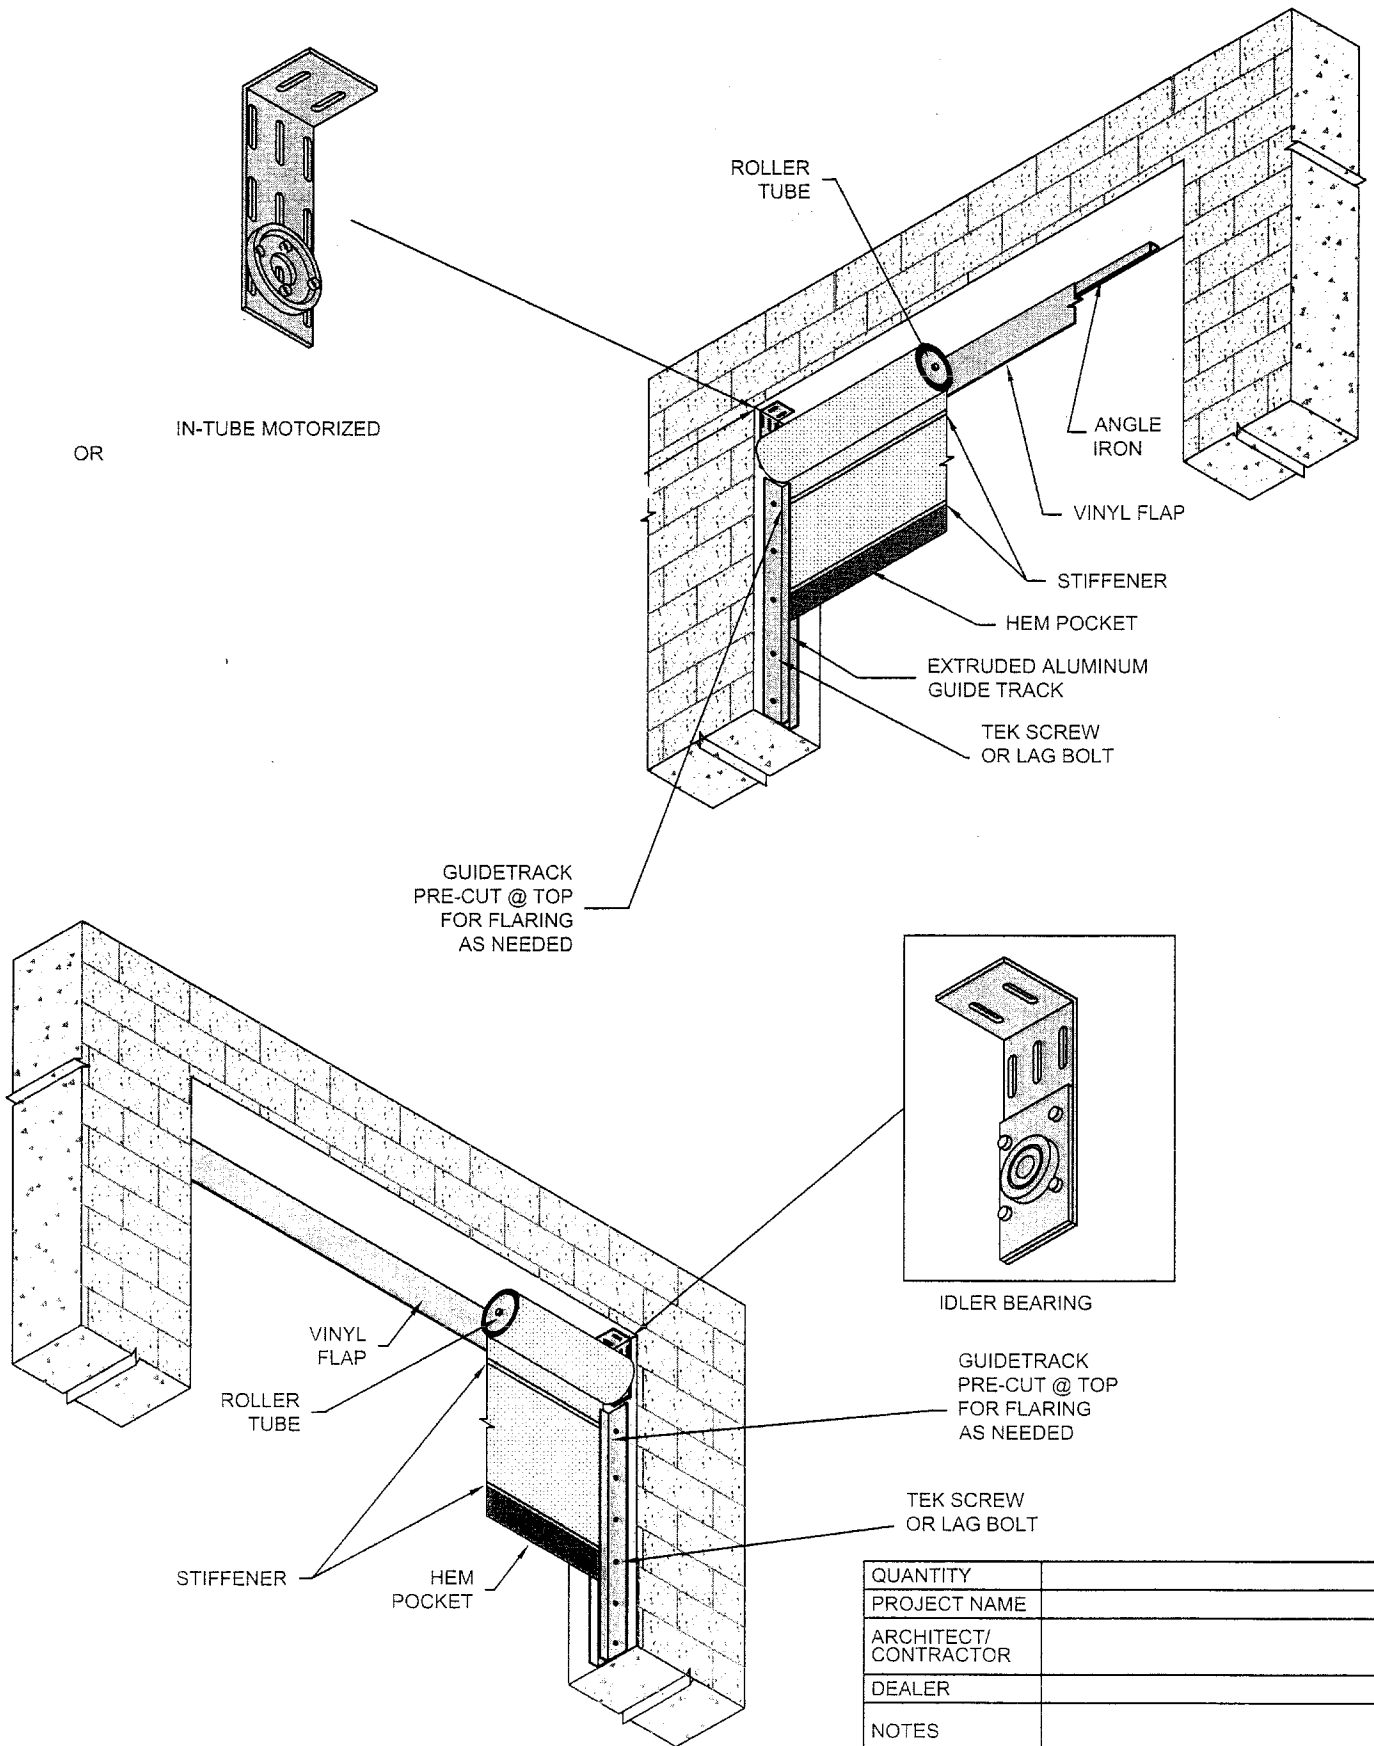


QUANTITY	
PROJECT NAME	
ARCHITECT/ CONTRACTOR	
DEALER	
NOTES	
DATE	

INSIDE STANDOFF MANUAL BI-PART SLIDING SCREEN

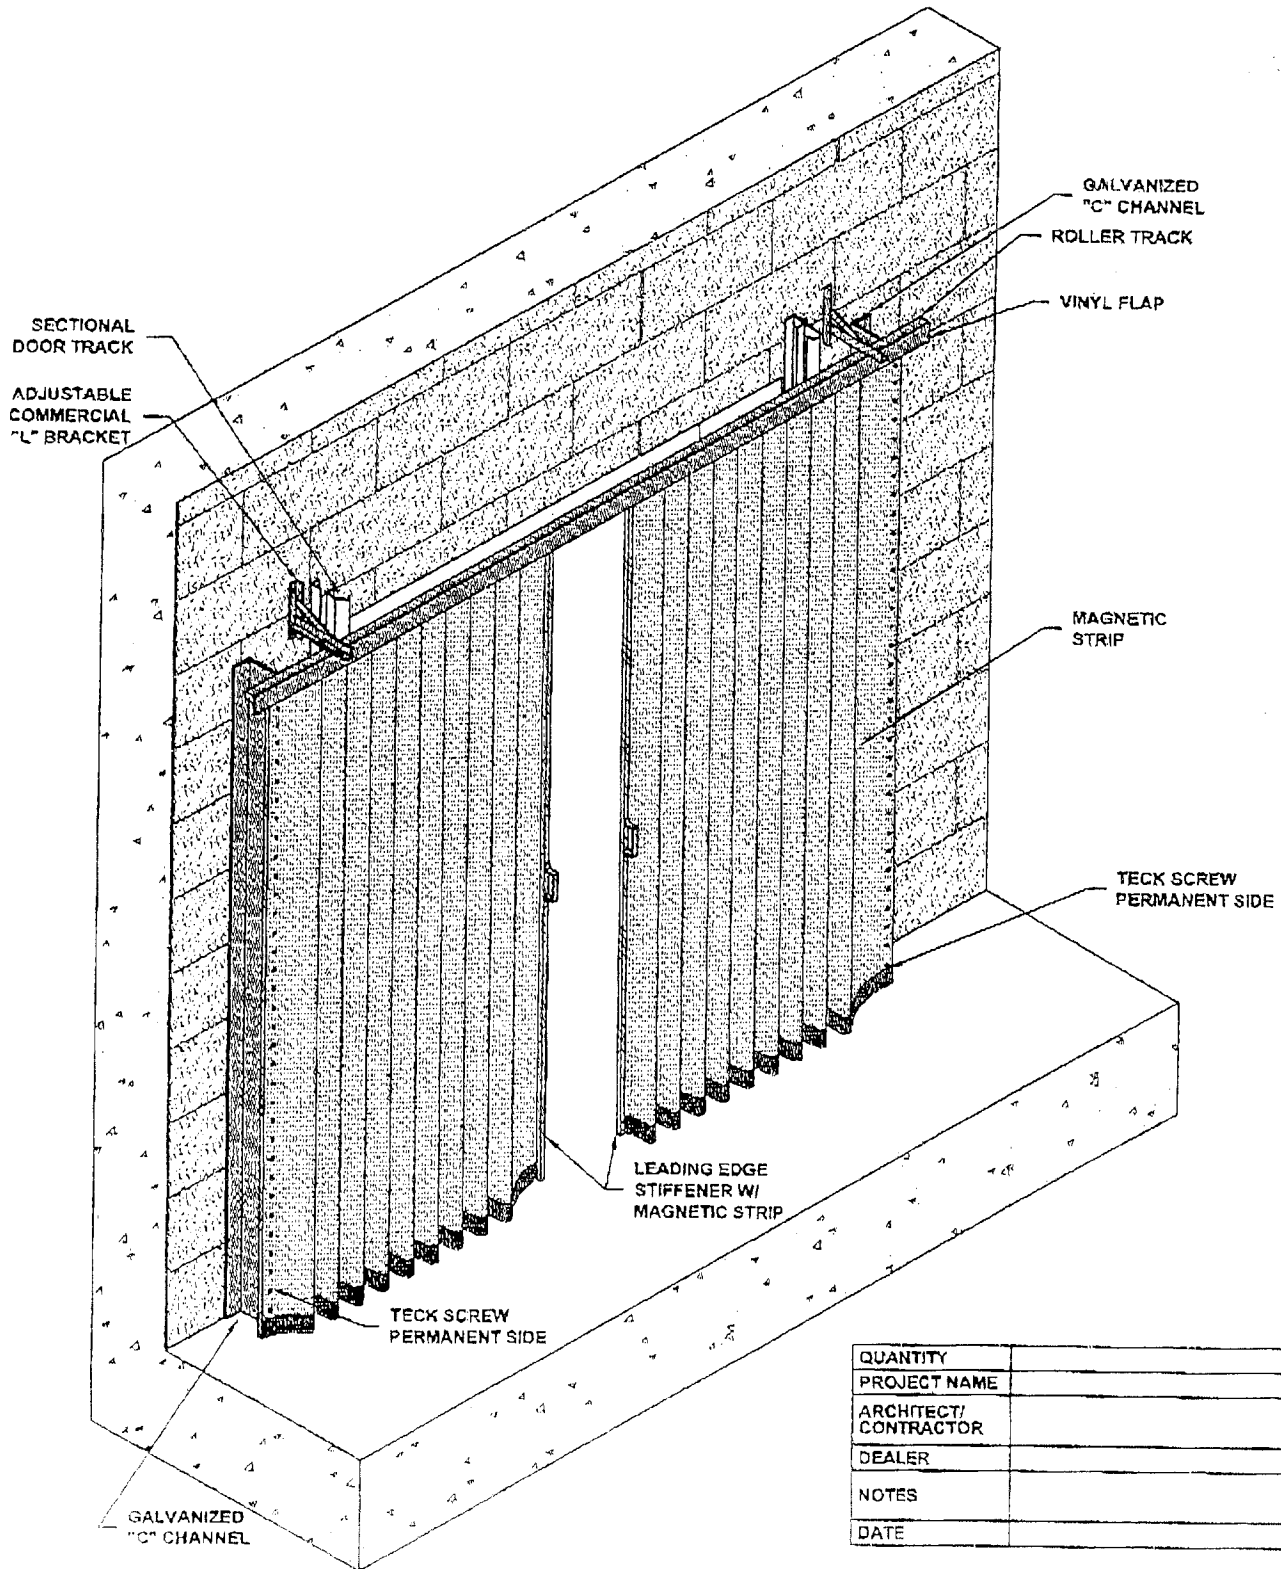

QUANTITY	
PROJECT NAME	
ARCHITECT/ CONTRACTOR	
DEALER	
NOTES	
DATE	

INSIDE STAND-OFF SPRINGLOAD OR IN-TUBE MOTORIZED

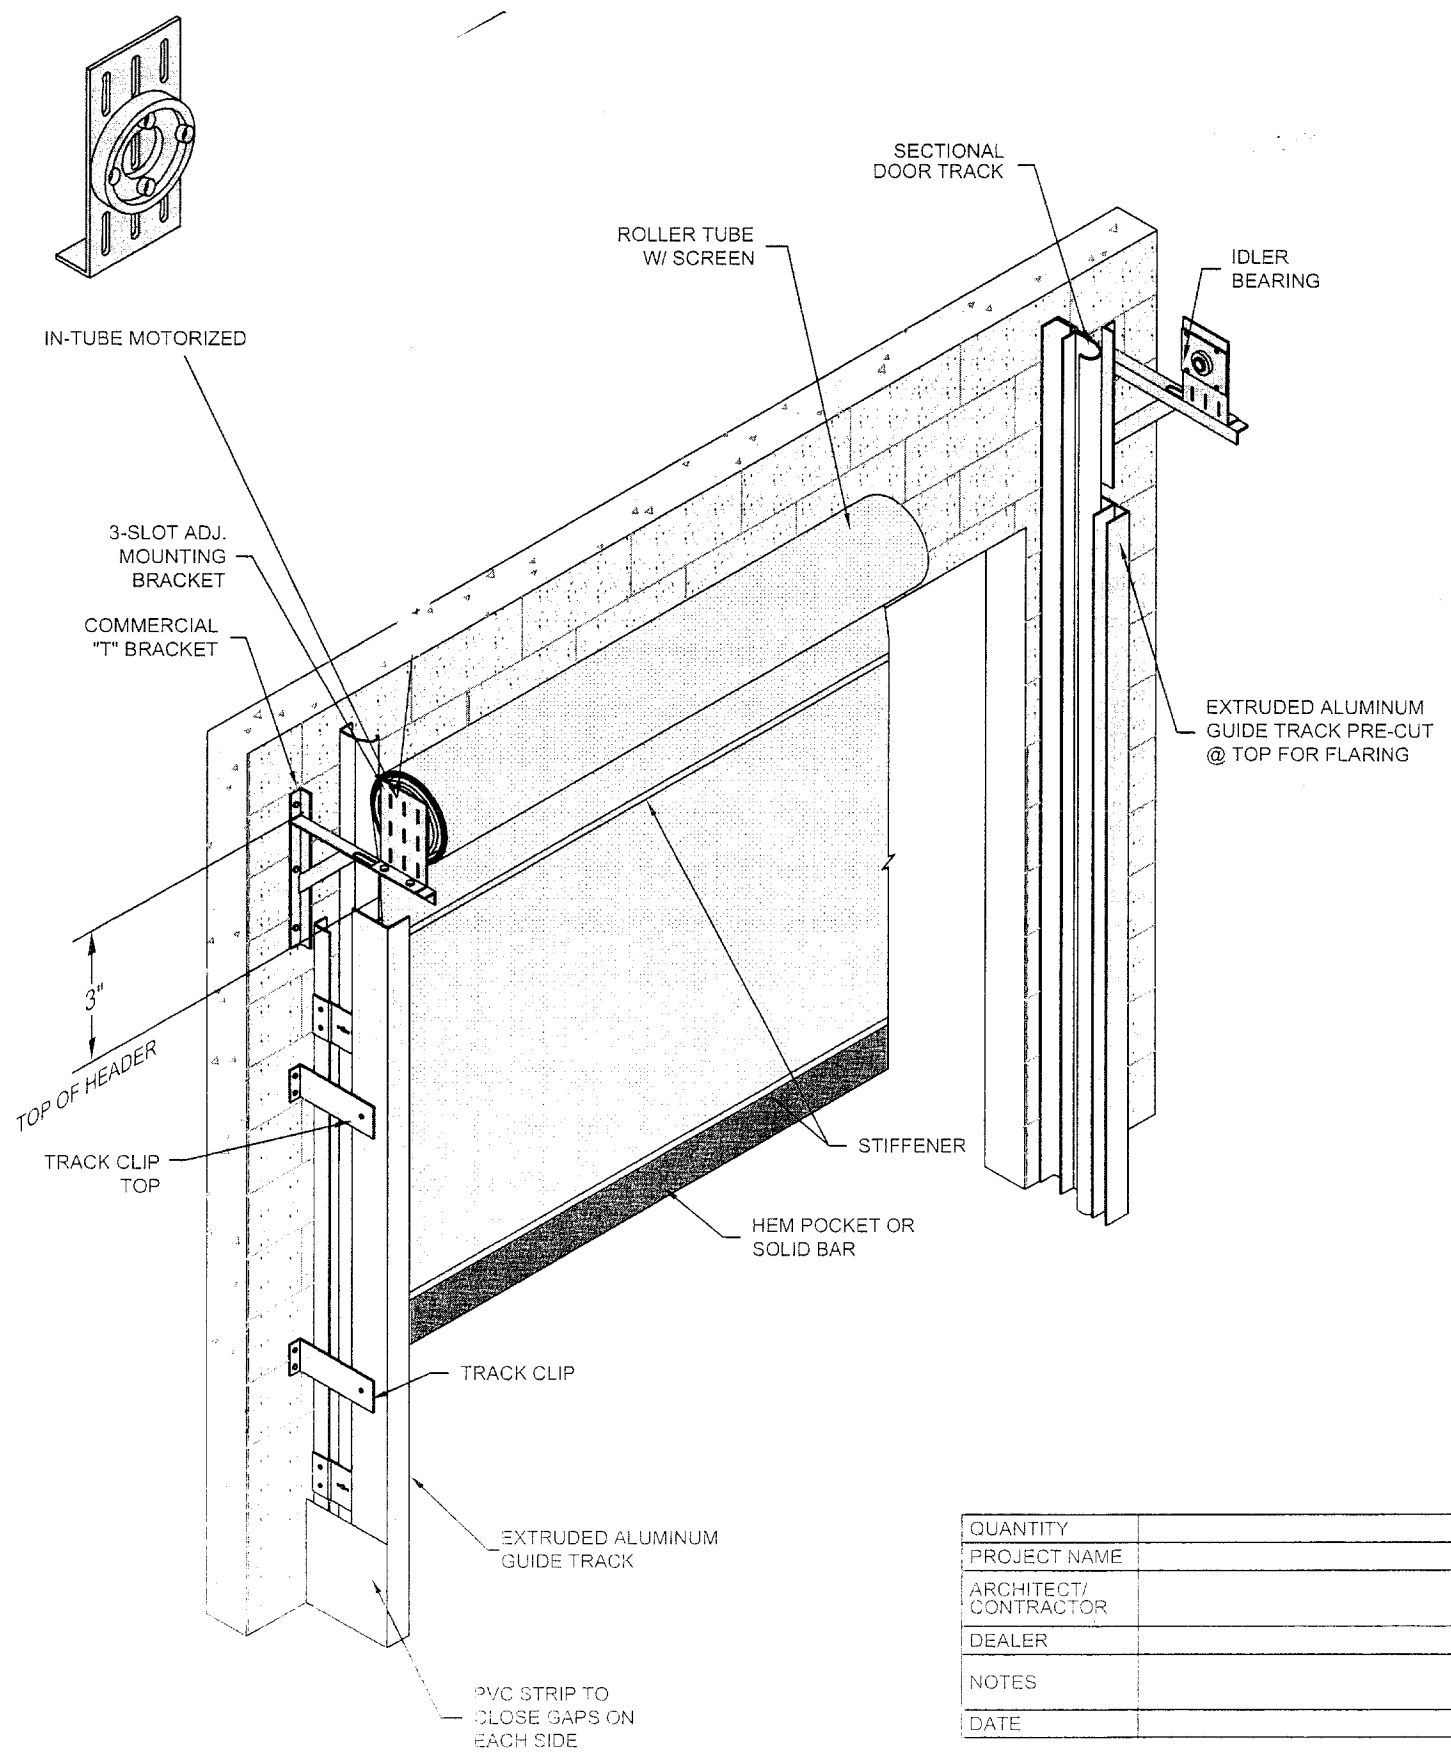

QUANTITY	
PROJECT NAME	
ARCHITECT/ CONTRACTOR	
DEALER	
NOTES	
DATE	